



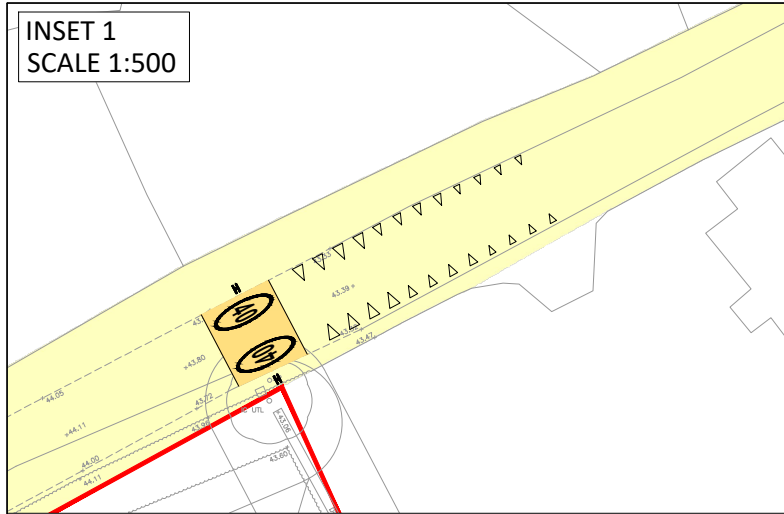

FOR ILLUSTRATIVE PURPOSES ONLY

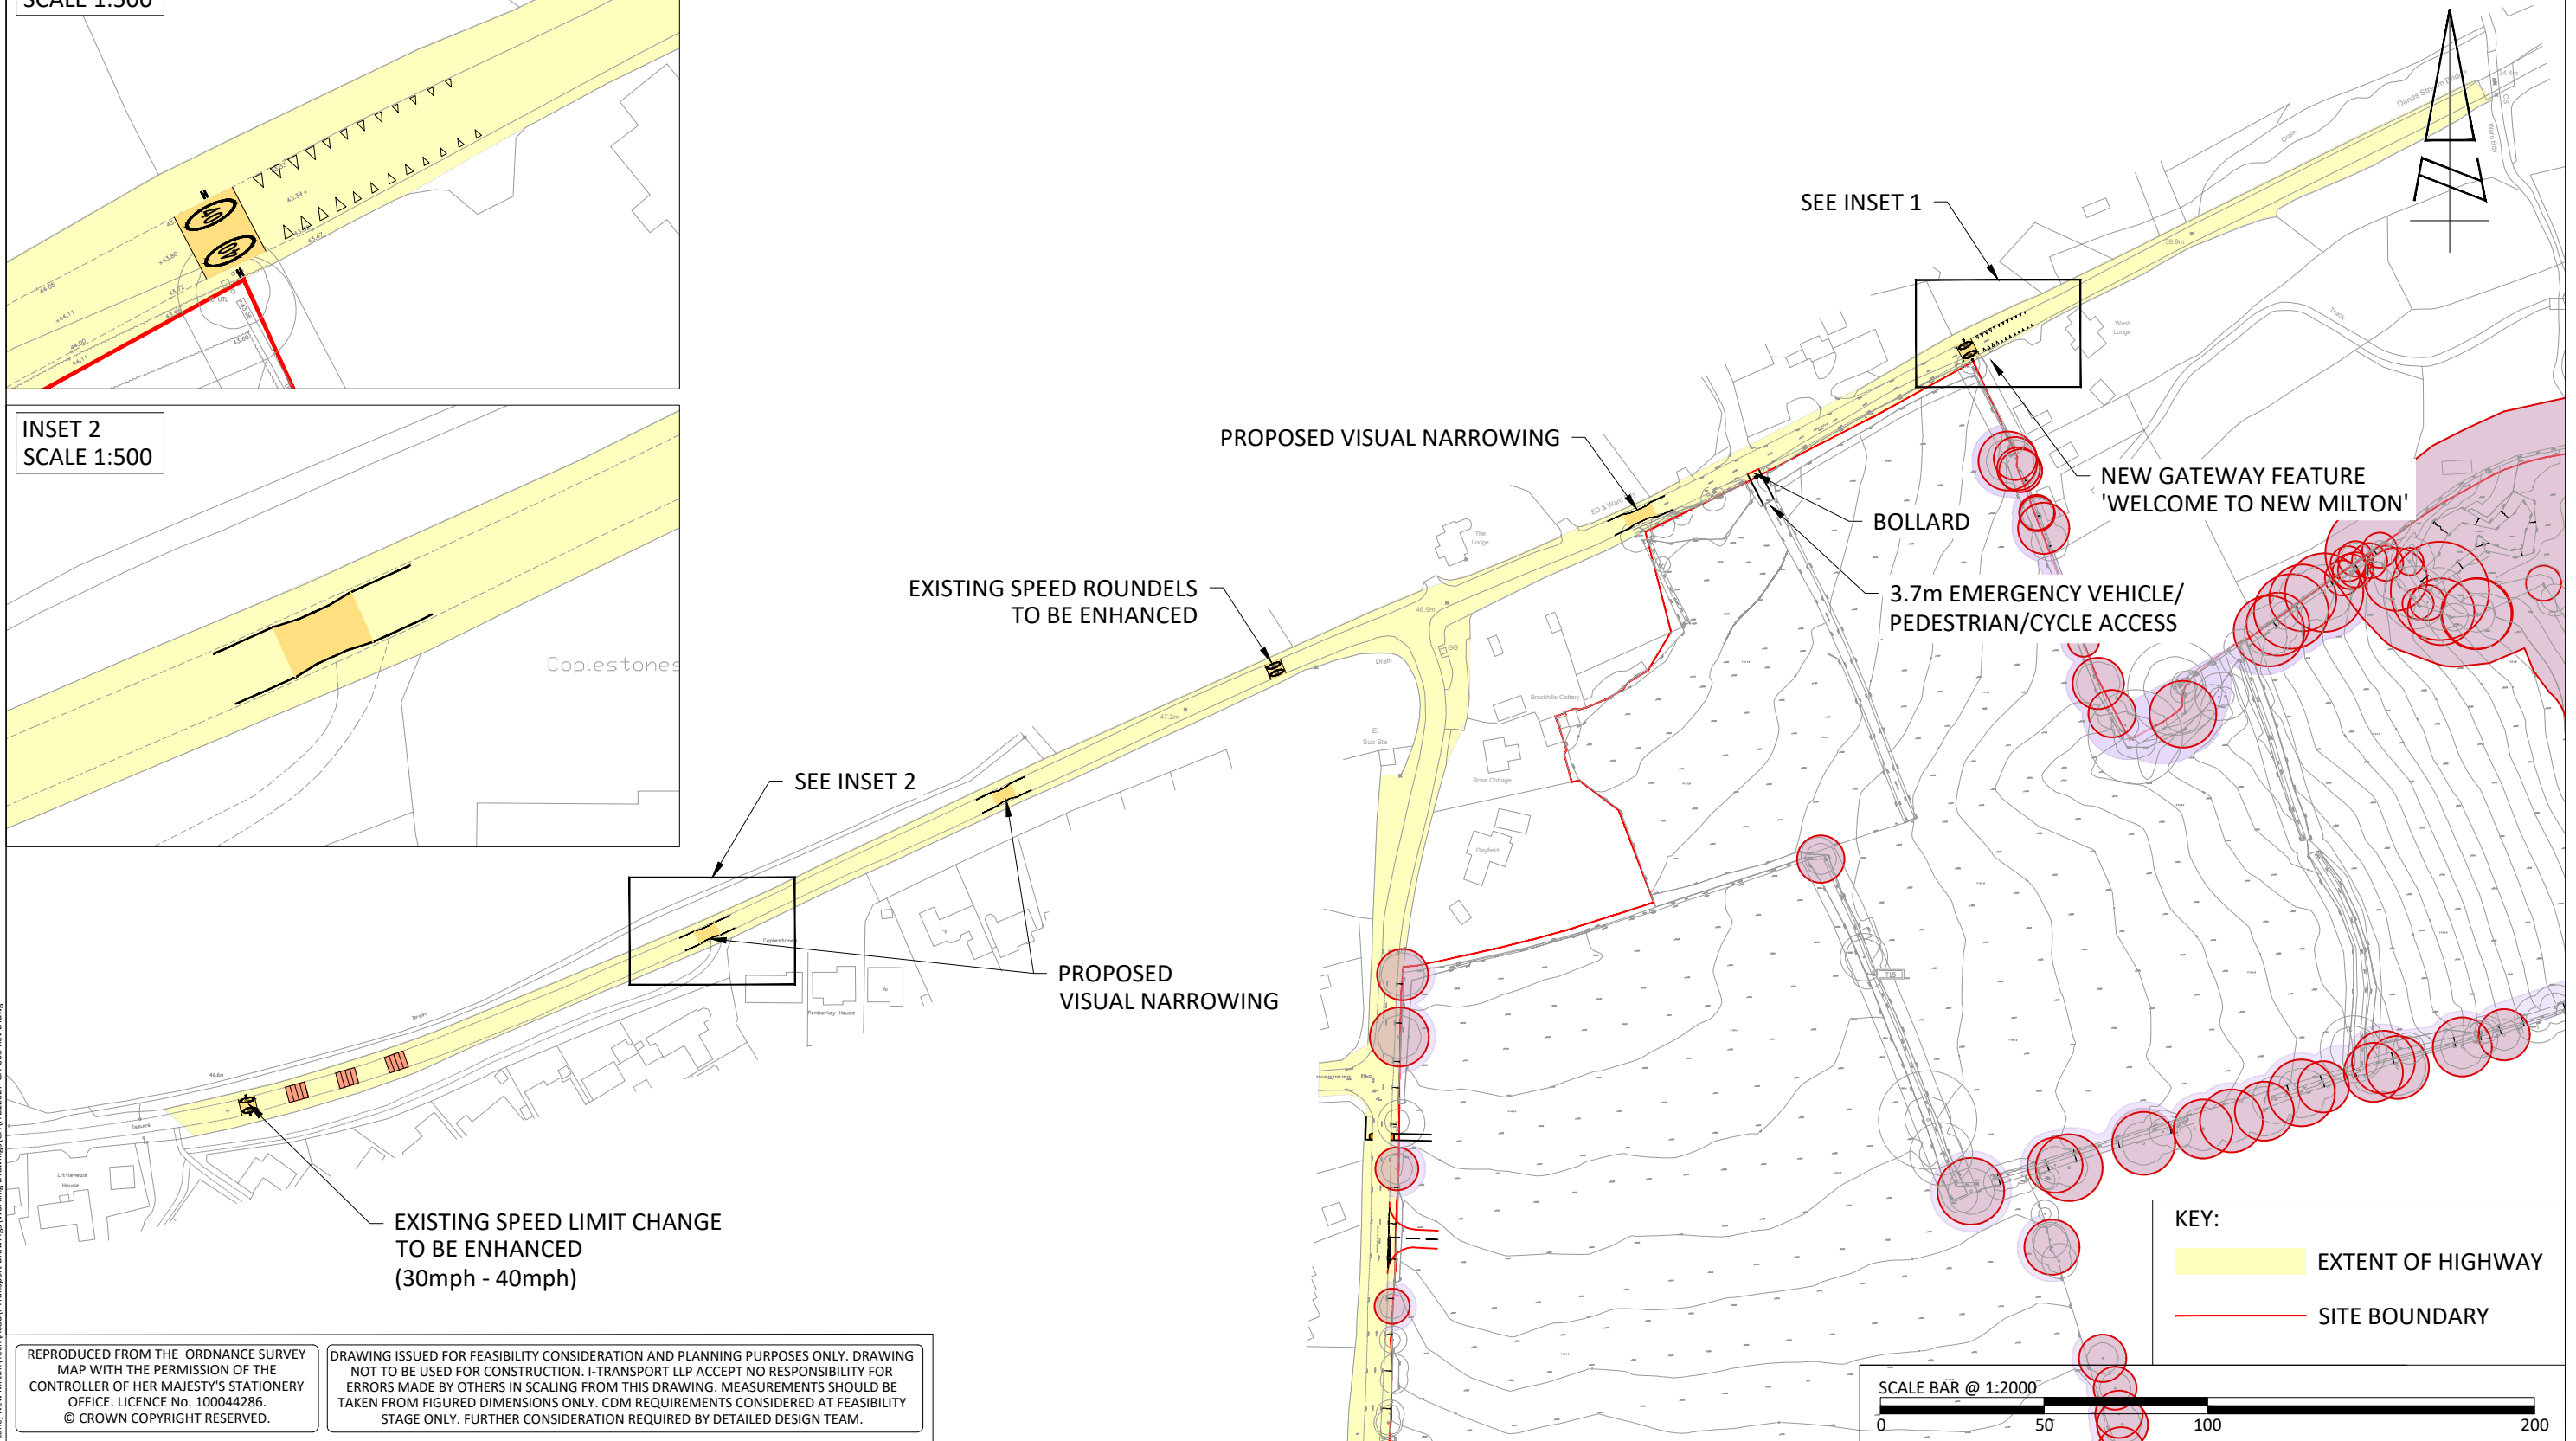

REPRODUCED FROM THE ORDNANCE SURVEY MAP WITH THE PERMISSION OF THE CONTROLLER OF HER MAJESTY'S STATIONERY OFFICE. LICENCE No. 100044286. © CROWN COPYRIGHT RESERVED.

DRAWING ISSUED FOR FEASIBILITY CONSIDERATION AND PLANNING PURPOSES ONLY. DRAWING NOT TO BE USED FOR CONSTRUCTION. I-TRANSPORT LLP ACCEPT NO RESPONSIBILITY FOR ERRORS MADE BY OTHERS IN SCALING FROM THIS DRAWING. MEASUREMENTS SHOULD BE TAKEN FROM FIGURED DIMENSIONS ONLY. CDM REQUIREMENTS CONSIDERED AT FEASIBILITY STAGE ONLY. FURTHER CONSIDERATION REQUIRED BY DETAILED DESIGN TEAM.



Grove House, Lutyens Close, Chineham
Basingstoke, Hampshire, RG24 8AG
www.i-transport.co.uk

Tel: 01256 338640
Fax: 01256 338644

D	10.07.19	JD	TOPO SURVEY ADDED	TW	TW
C	03.05.17	AB	MINOR AMENDMENTS	TW	TW
B	26.04.17	SH	MINOR AMENDMENTS	TW	TW
A	05.04.17	SH	MINOR AMENDMENTS	TW	TW
REV	DATE	BY	DESCRIPTION	CHK	APD
STATUS: FOR INFORMATION					

TITLE: ILLUSTRATIVE TREATMENT OF SWAY ROAD			SCALE @ A3: 1:2000	CHECKED: NB	APPROVED: TW
PROJECT: BROCKHILLS LANE, NEW MILTON			FILE REF: ITB12027	DRAWN: SH	DATE: 22.02.17
CLIENT: PENNYFARTHING HOMES			DRAWING No: ITB12027-GA-003		
			PROJECT No: ITB12027		
			REV: D		